


PLAN: GROUND FLOOR SLAB
(BOTTOM REINFORCEMENT)

NOTES

1. CONCRETE GRADE : M25
2. CLEAR COVER TO REINF. IN
 - a) SLAB : 20mm
 - b) BEAM : 25mm
3. SLAB : 150/175 THICK

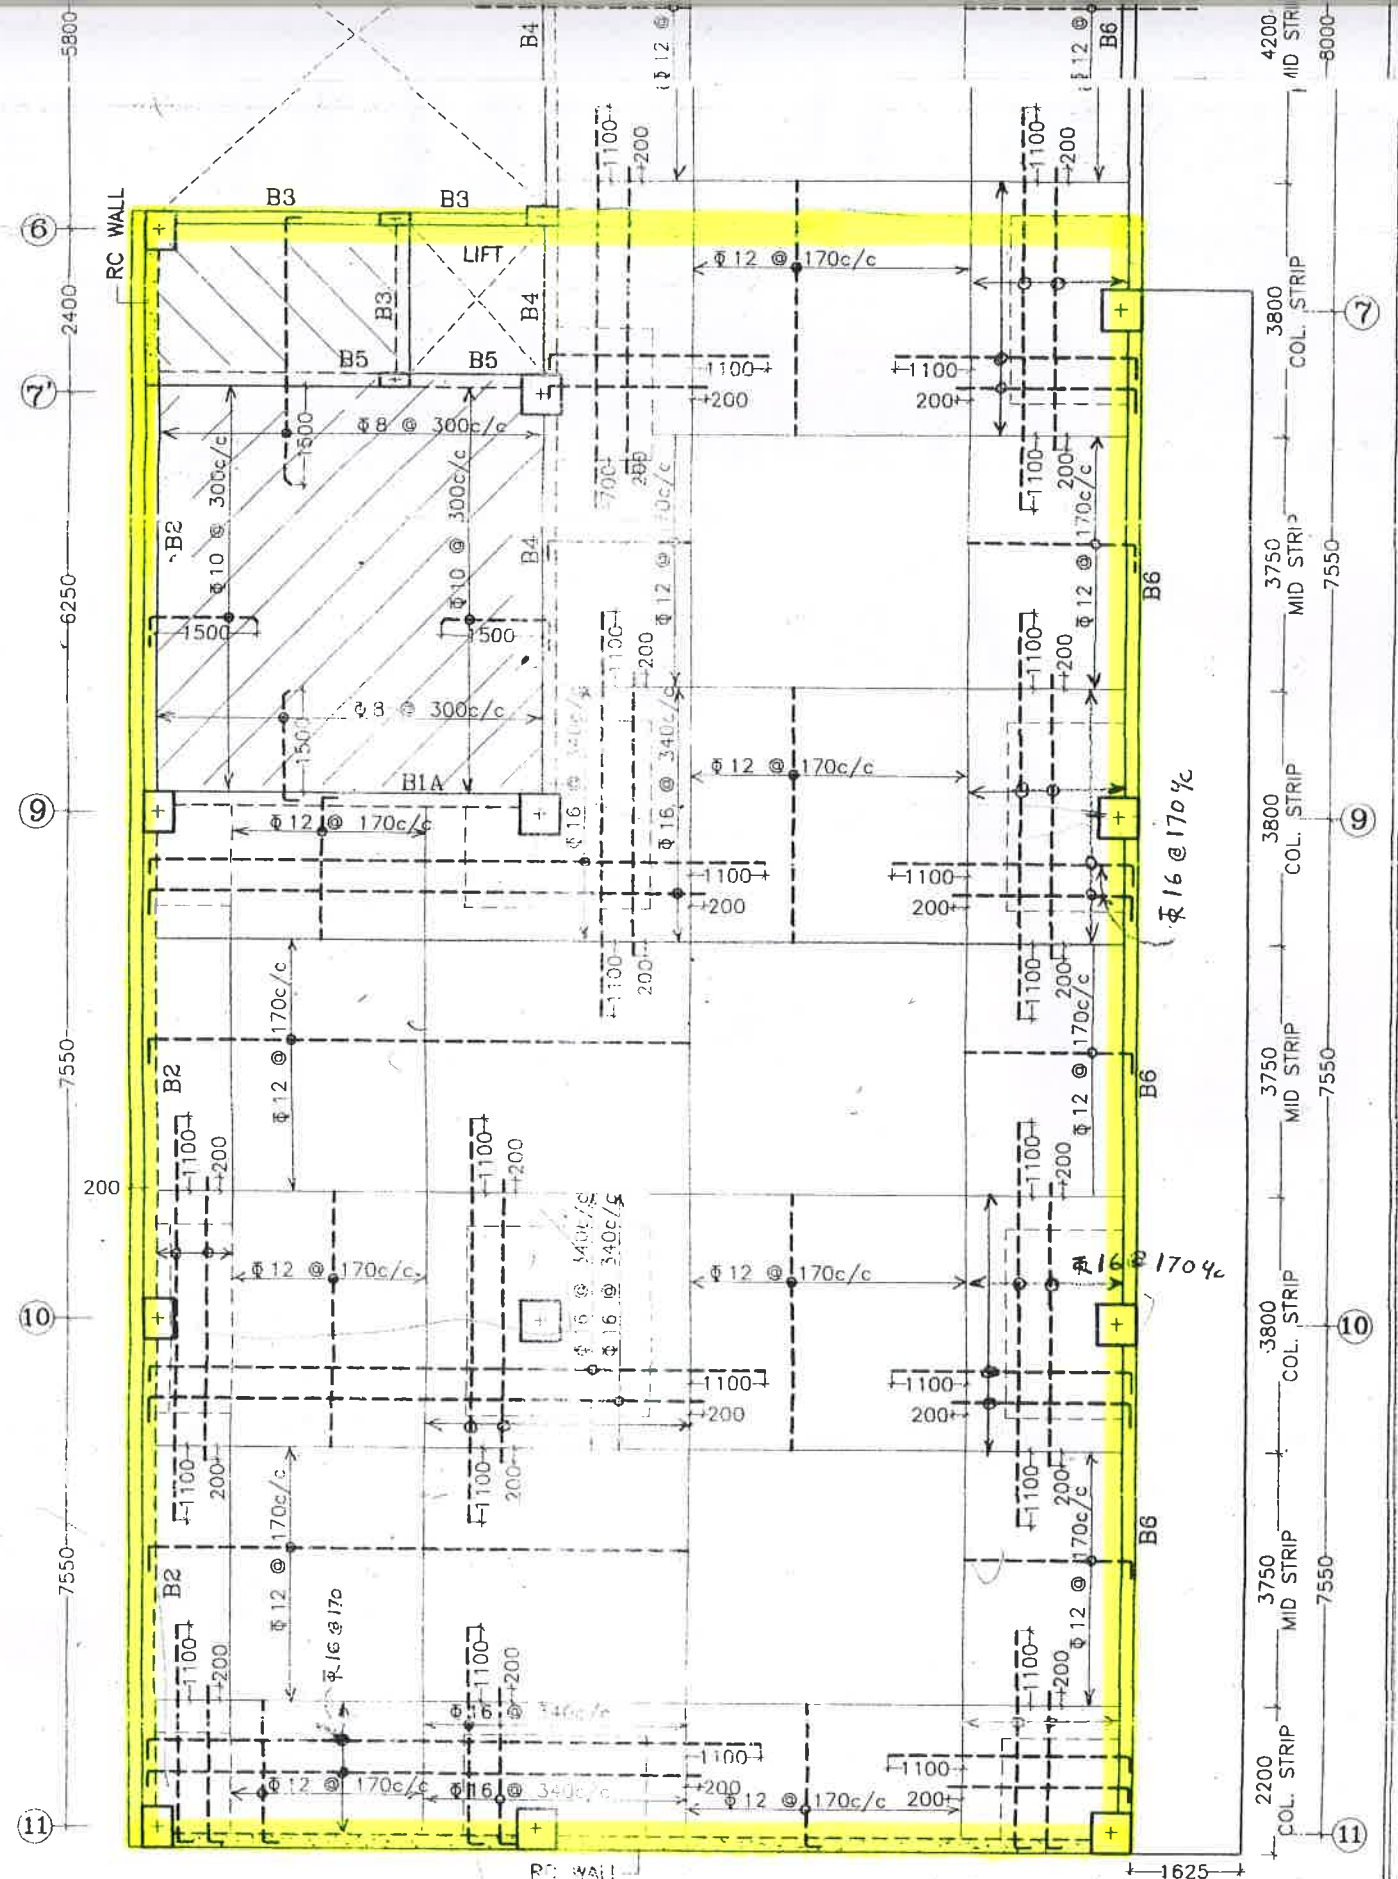

PLAN: GROUND FLOOR SLAB
(TOP REINFORCEMENT)

REV	DATE	DESCRIPTION
PROJECT: BMA-MANAGEMENT DEVELOPMENT CENTRE ELECTRONIC CITY, BANGALORE.		
TITLE: GROUND FLOOR SLAB DETAIL		
DESIGN:	<i>[Signature]</i>	
DATE:	SCALE:	DWG. NO: S-09
13-11-2012	1:90	REV.